


Auditoria Services Limited

DESIGN

MANUFACTURE


INSTALL

STANDARD RAIL OPTIONS

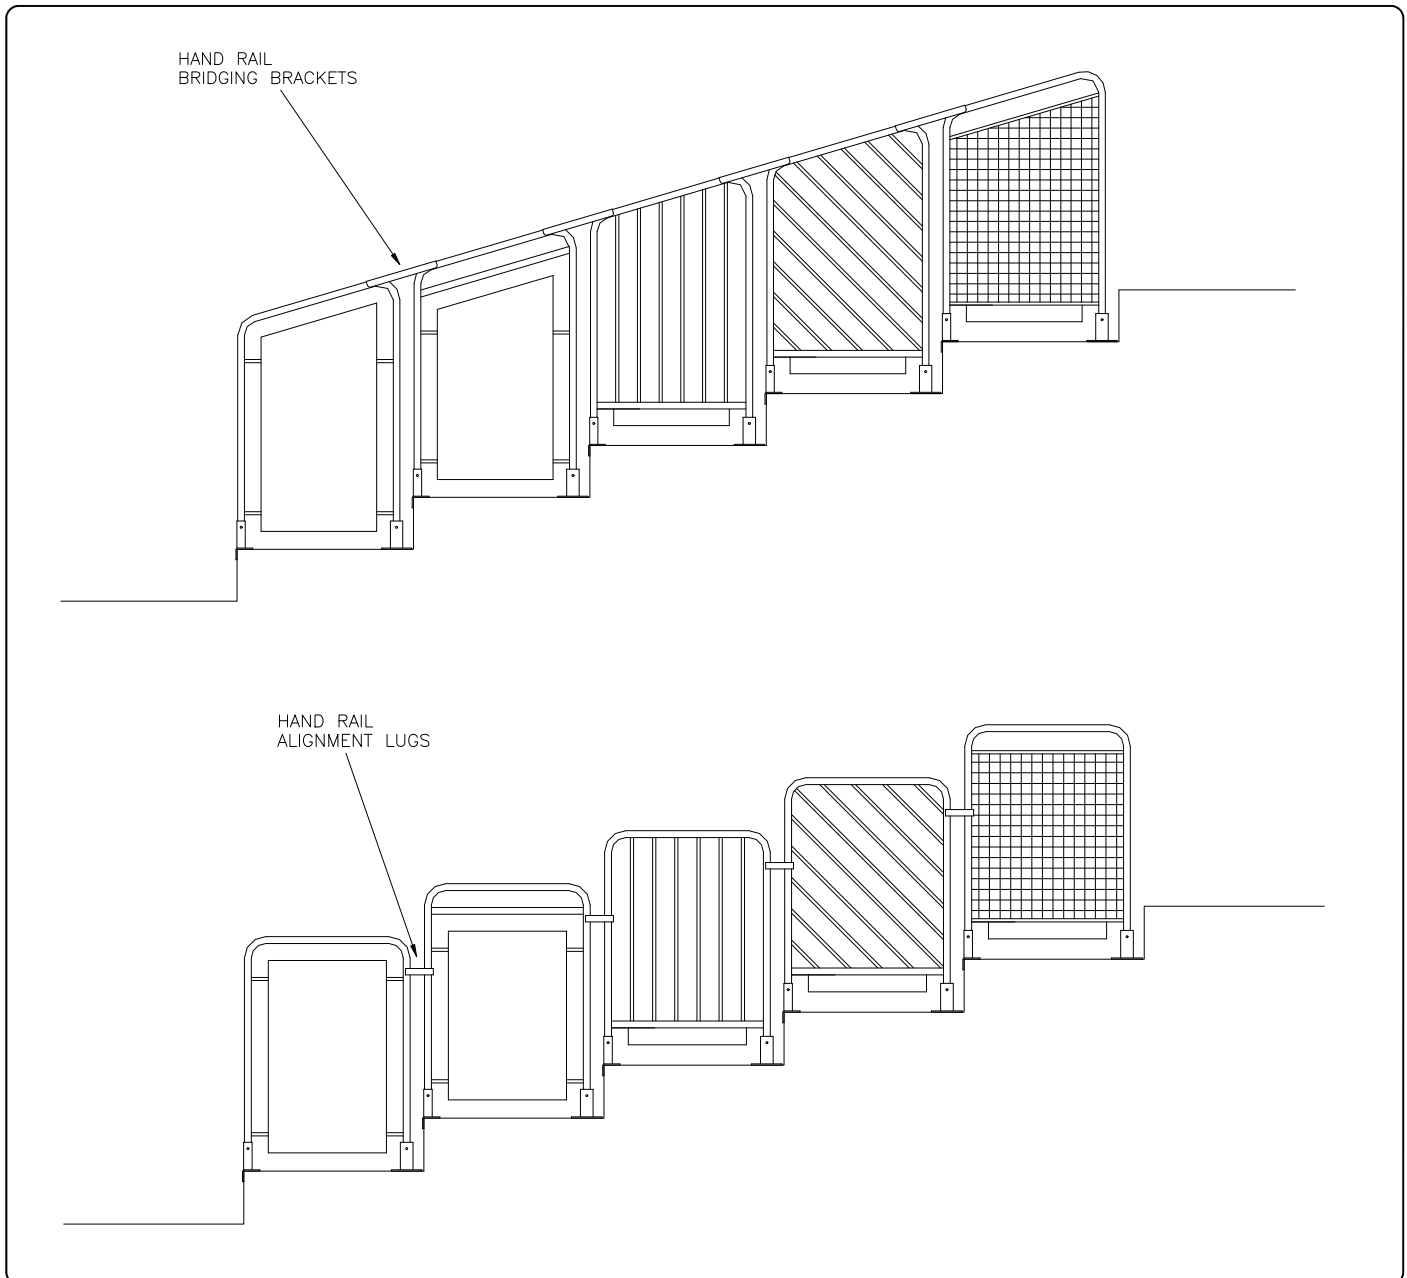

GENERAL NOTES:-

- Hand Rails Manufactured In Square Or Round Tube
- Hand Rails Constructed Such That A 100mm Sphere Cannot Pass Through Any Part Of It
- Hand Rails Designed To Withstand A Horizontal Load Of 1.5KN/m
- All Side And Rear Guard Rails Are A Minimum Height Of 1100mm
- All Front Guardrails Are A Minimum Height Of 800mm (Except At Aisle Positions)

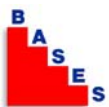

Denby Way Hellaby Industrial Estate Rotherham S66 8HR
Tel: (01709) 543345 / 703151 Fax: (01709) 700771
E-Mail: sales@auditoria-services.com Website: www.auditoria-services.com

Reg. No. 1343514 Reg. Office: Slacks Farm, Bramley, Rotherham, S66 1TZ

